

SAINIK AWAS KOSI (NEW)



RADHA RANI TEMPLE
20 MINT. DRIVE



DELHI PUBLIC SCHOOL MATHURA
15.0 MINT DRIVE



GIRRAJ JI TEMPLE
25 MINT. DRIVE



SANSKRITI UNIVERSITY
10.0 MINT DRIVE




PREM MANDIR
30 MINT. DRIVE



GLA UNIVERSITY
20.0 MINT DRIVE



BIHARI JI TEMPLE
35 MINT. DRIVE

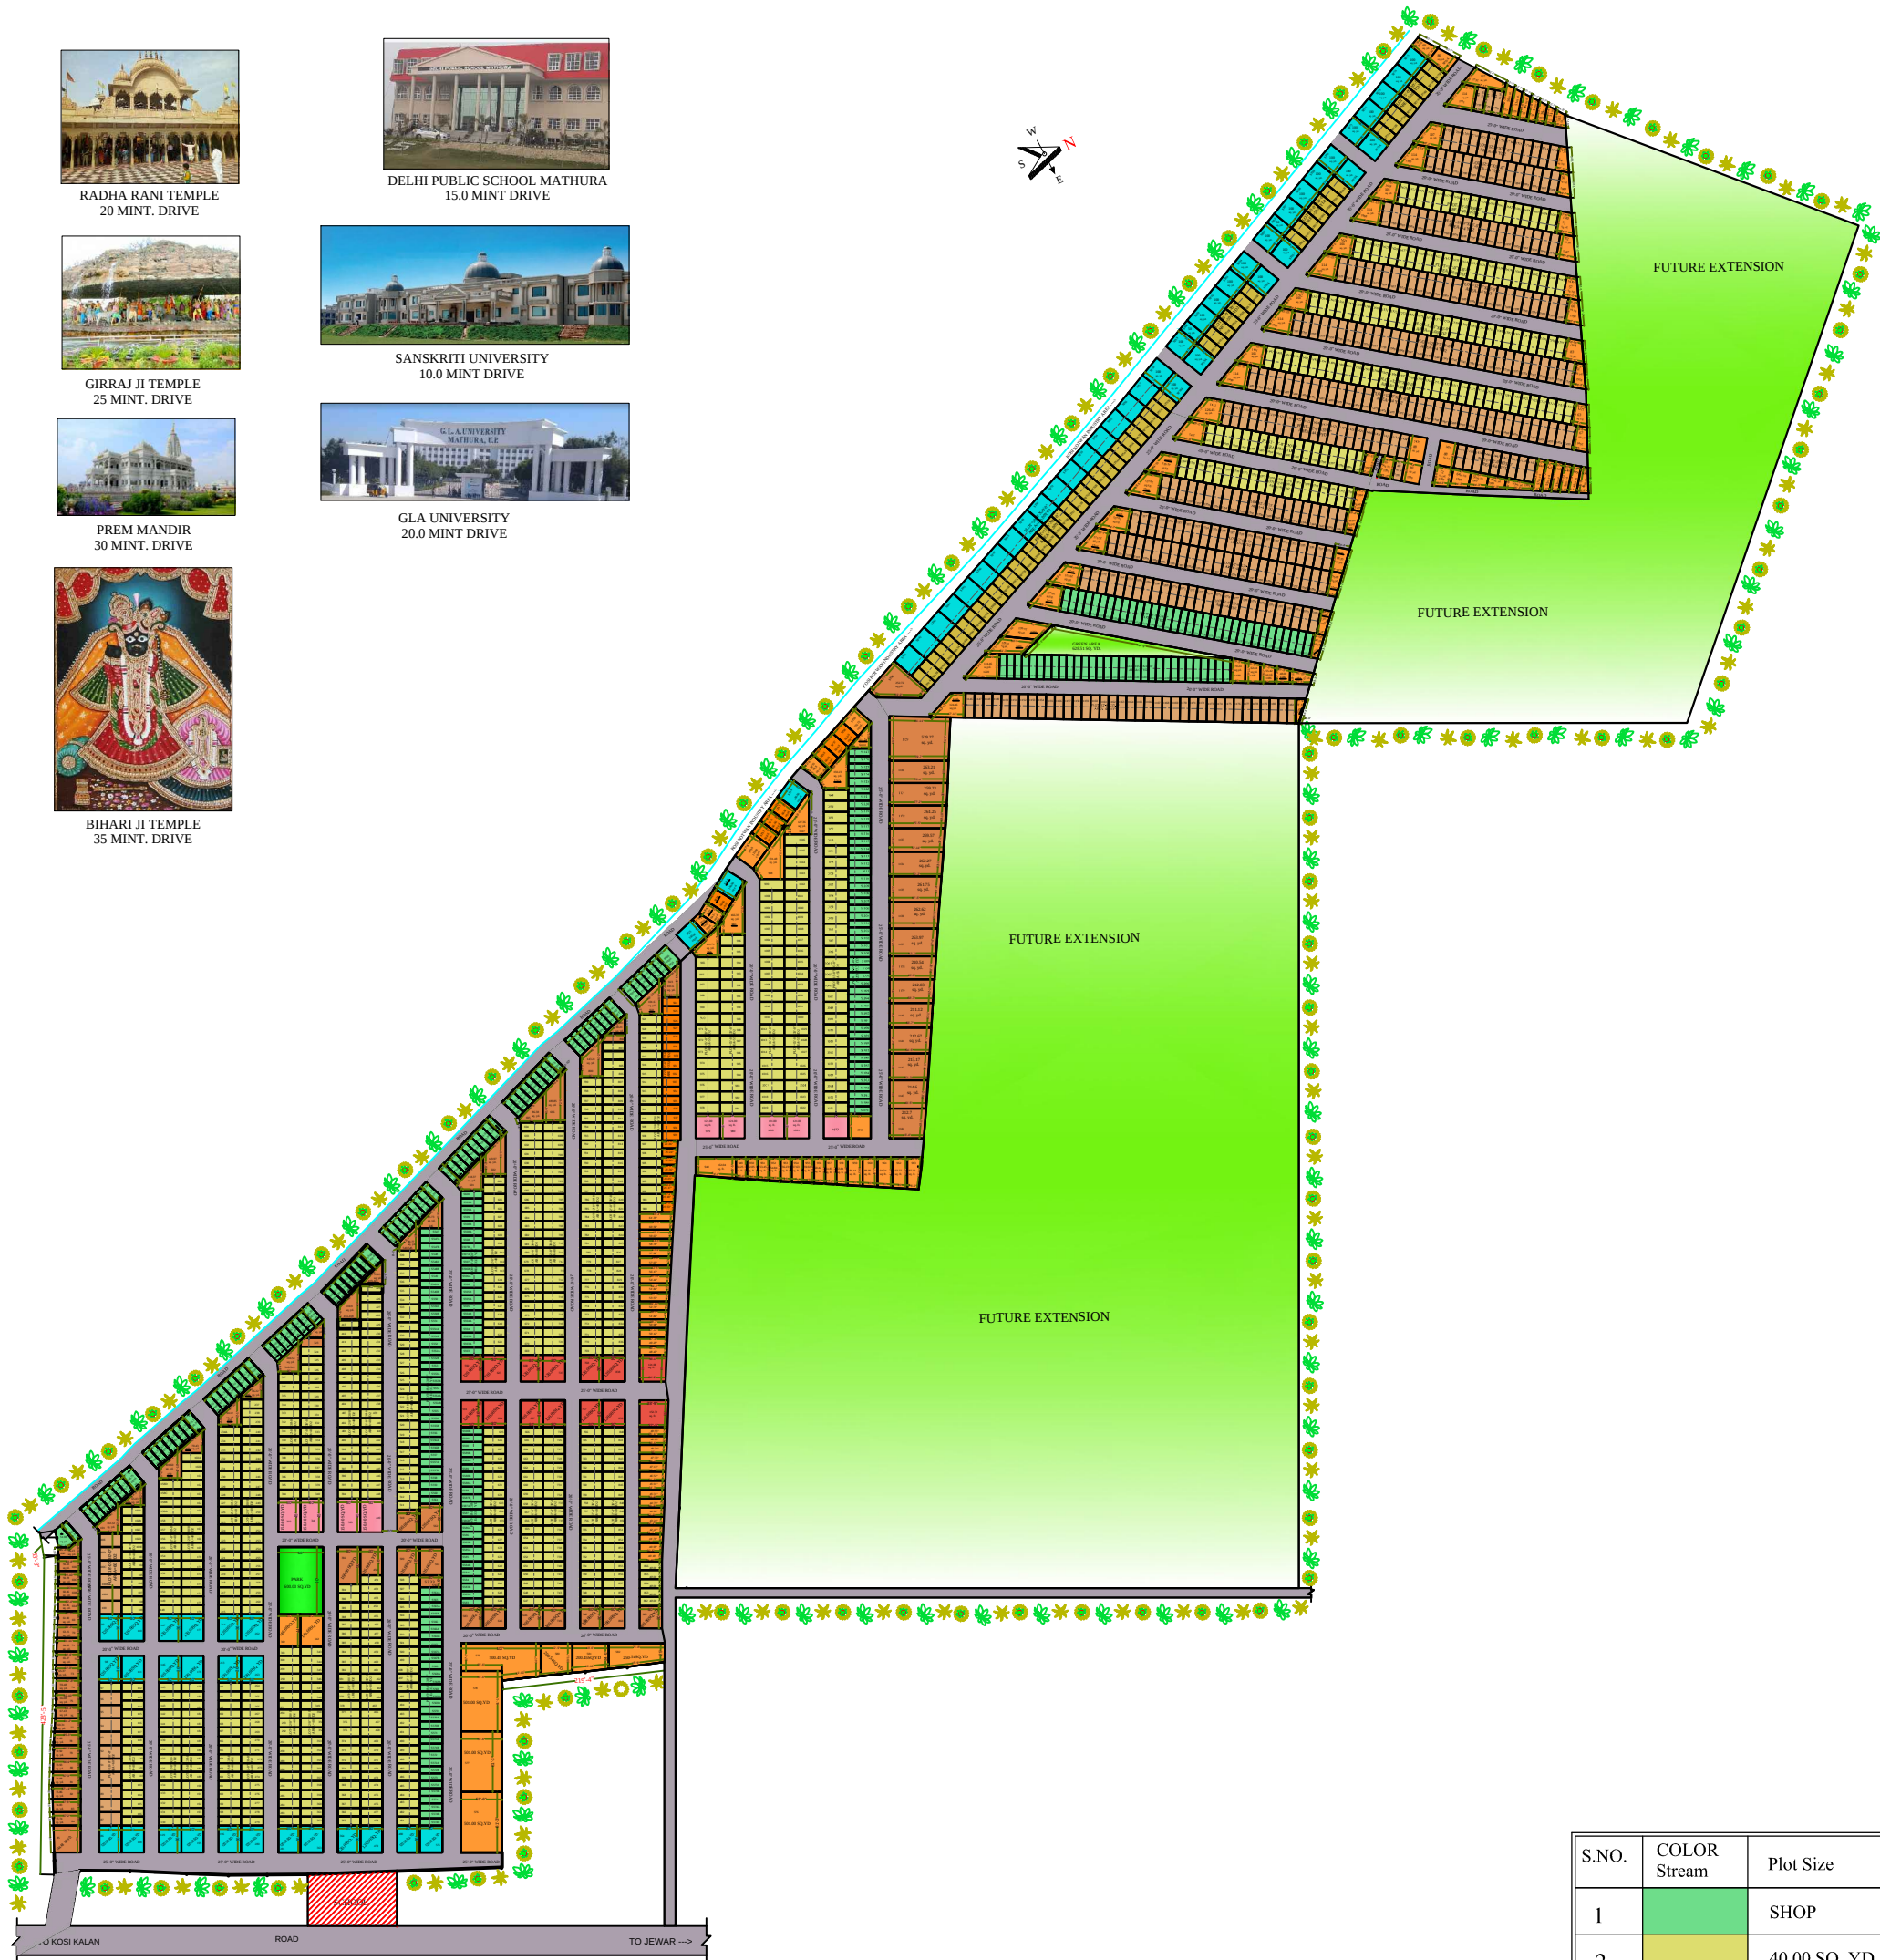

S.NO.	COLOR Stream	Plot Size
1		SHOP
2		40.00 SQ. YD.
3		60.00 SQ. YD.
4		120.00 SQ. YD.
5		150.00 SQ. YD.
6		120.00 SQ. YD.
7		33.33 SQ. YD.
8		DIFFERENT SIZE
9		DIFFERENT SIZE
10		ROAD

NORTH :-



Architecture,
Planning & Interior Designer
SHOP NO. 11 SUPER MARKET ANAJ MANDI
NH - 19 KOSI KALAN MATHURA
Cell No. :- 8445650007, 9557603996
e-mail :- dm.arch@rediffmail.com